
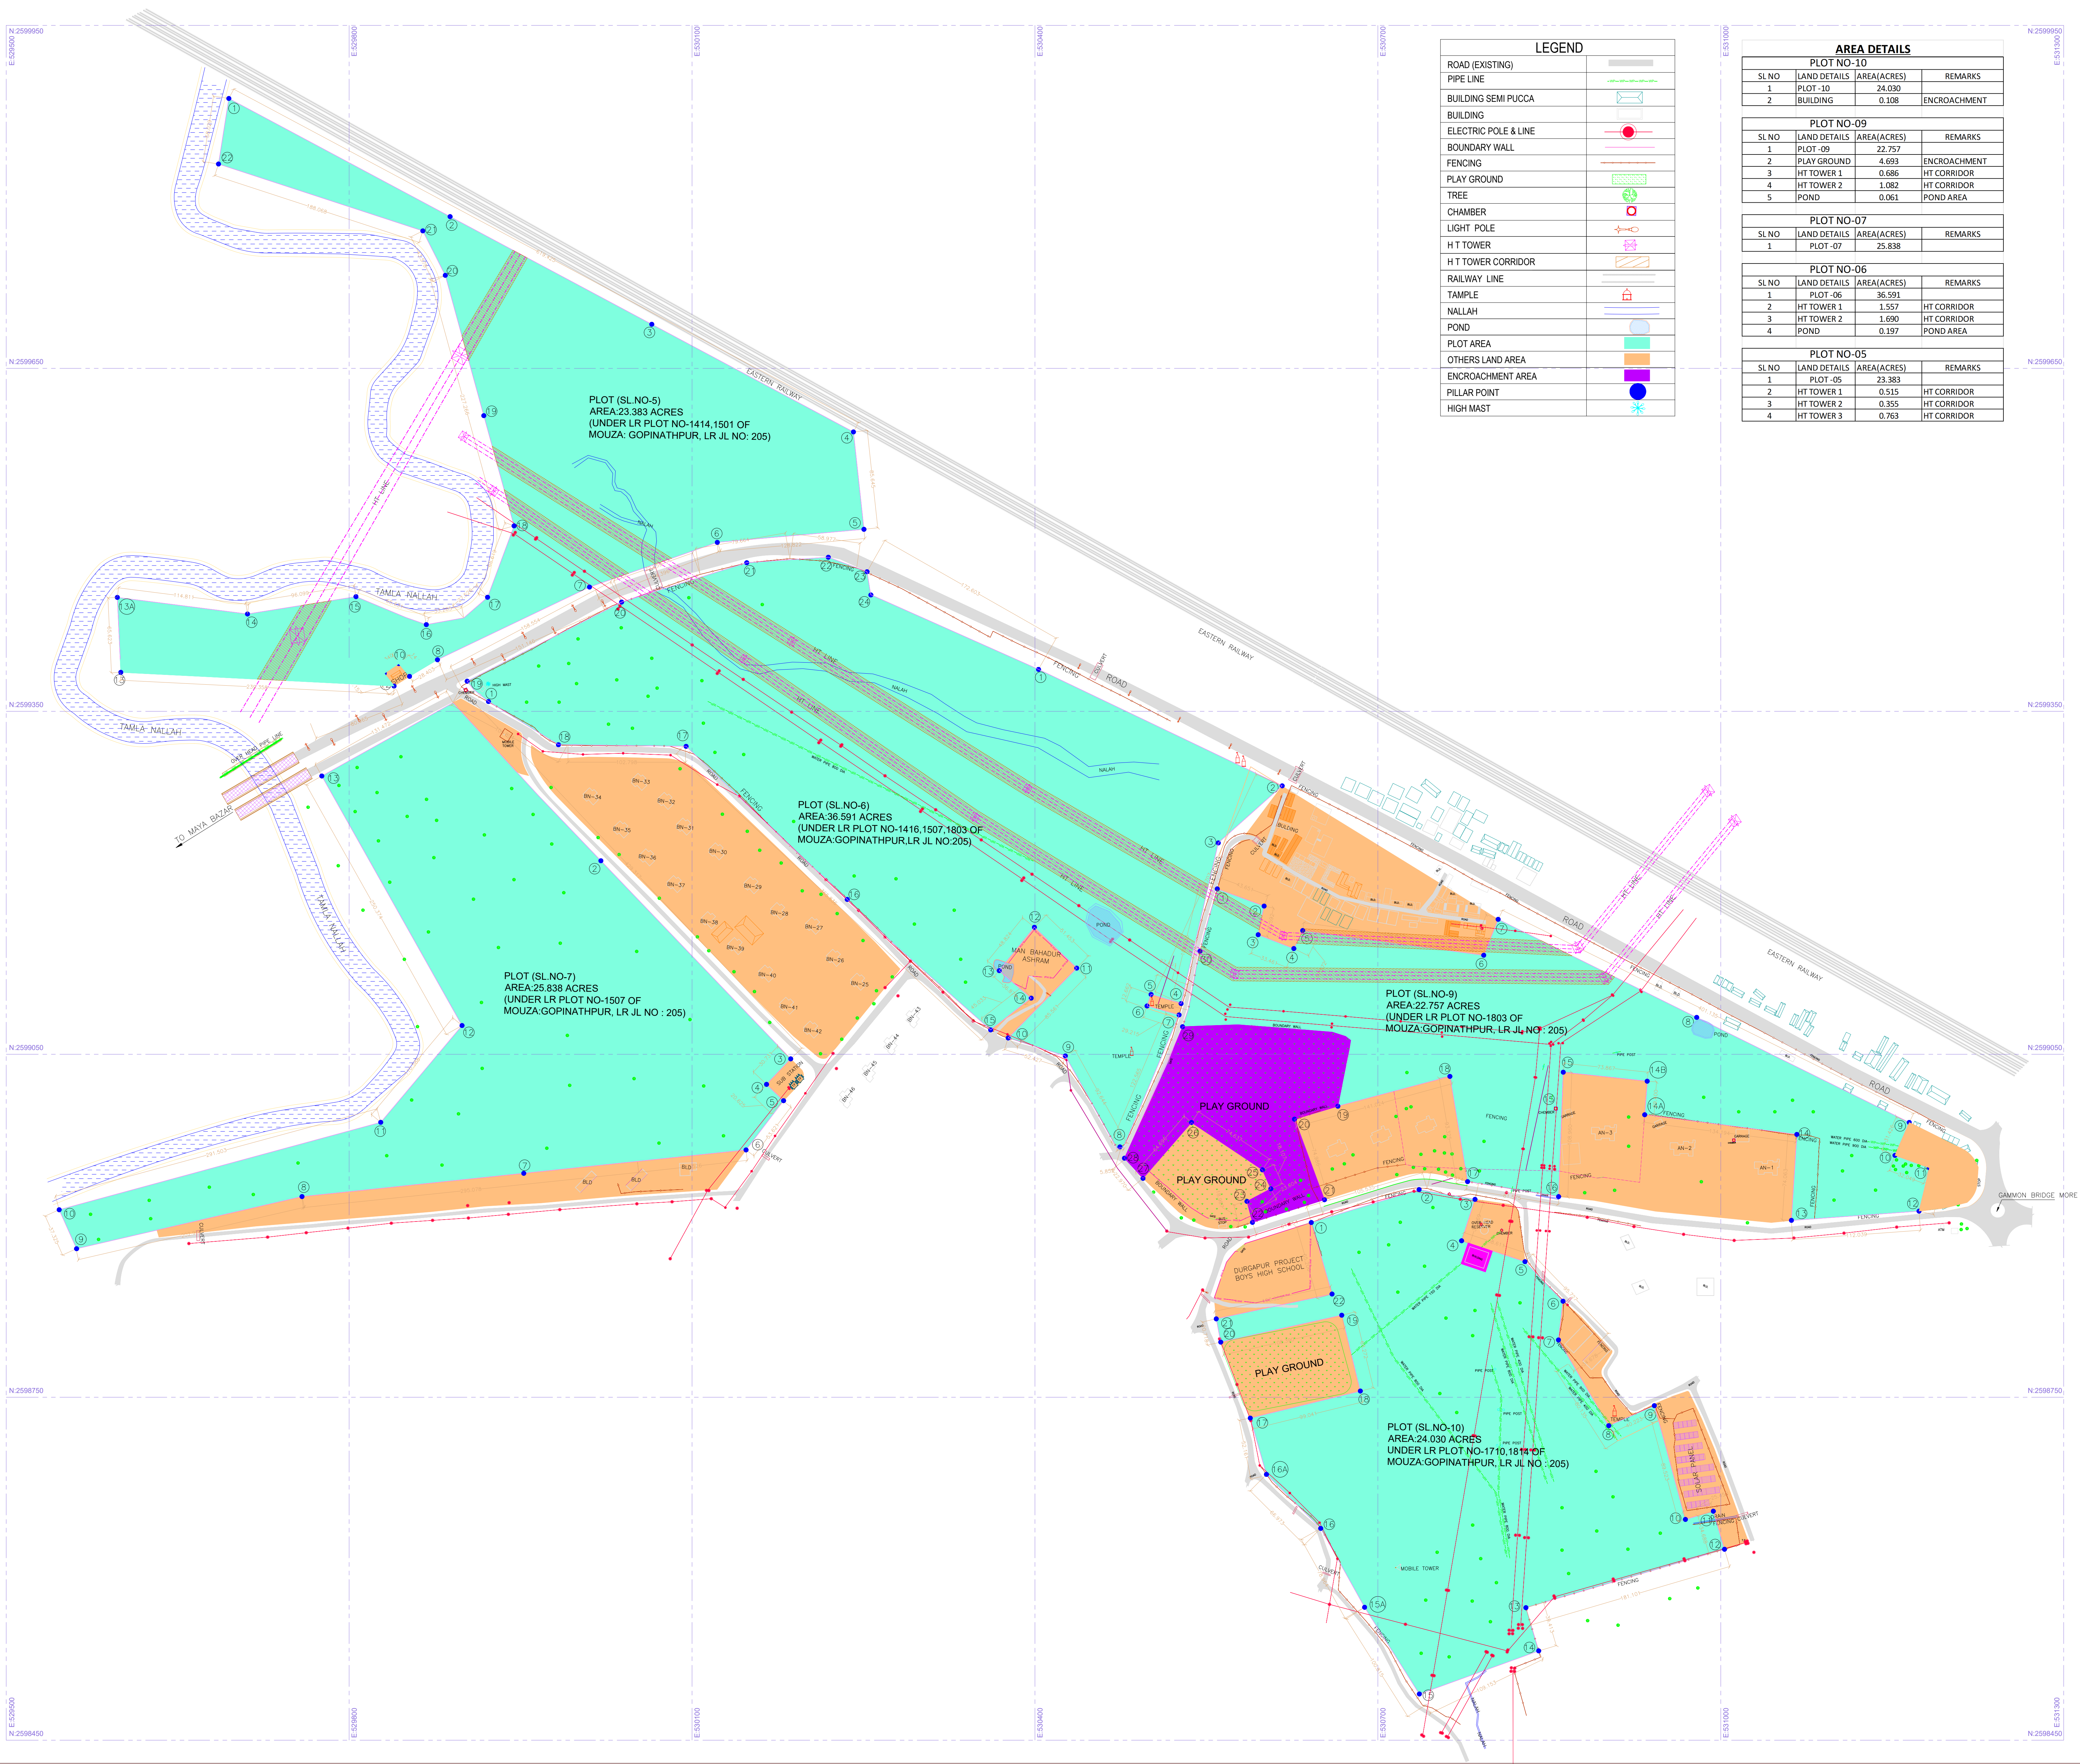


MASTER PLAN OF PLOT NO-5,6,7,9,10 IN DPL
AT DURGAPUR, DISTRICT - PASCHIM BARDHAMAN

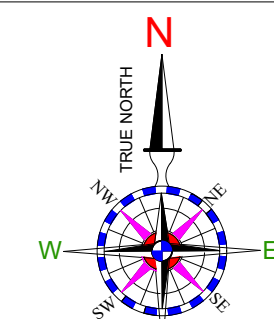

BOUNDARY COORDINATE LIST			BOUNDARY COORDINATE LIST		
PLOT (SL.NO-10) AREA:24.030 ACRES UNDER LR PLOT NO-1710,1814 OF MOUZA:GOPINATHPUR, LR JL NO : 205)			PLOT (SL.NO-9) AREA:22.757 ACRES (UNDER LR PLOT NO-1803 OF MOUZA:GOPINATHPUR, LR JL NO : 205)		
POINT	EASTING	NORTHING	POINT	EASTING	NORTHING
P 1	530641.723	2598902.886	P 1	530559.502	2599194.663
P 2	530736.105	2598931.659	P 2	530600.492	2599179.614
P 3	530784.984	2598923.083	P 3	530595.292	2599154.556
P 4	530773.248	2598886.868	P 4	530626.488	2599142.457
P 5	530828.730	2598868.579	P 5	530634.270	2599158.209
P 6	530861.962	2598833.989	P 6	530792.630	2599136.607
P 7	530857.995	2598800.113	P 7	530805.234	2599168.022
P 8	530901.983	2598725.107	P 8	530973.215	2599085.048
P 9	530941.870	2598742.617	P 9	531164.886	2598990.372
P 10	530969.055	2598643.112	P 10	531152.388	2598961.537
P 11	530993.472	2598650.291	P 11	531182.547	2598950.622
P 12	531003.257	2598617.013	P 12	531173.444	2598912.770
P 13	530829.511	2598565.923	P 13	531061.701	2598904.630
P 14	530840.681	2598528.125	P 14	531066.518	2598979.879
P 15	530736.320	2598490.353	P 14A	530933.435	2598997.111
P 15A	530688.401	2598566.253	P 14B	530935.625	2599026.430
P 16	530650.001	2598635.250	P 15	530862.177	2599034.286
P 16A	530602.527	2598682.489	P 16	530858.123	2598925.483
P 17	530588.362	2598731.763	P 17	530778.488	2598938.601
P 18	530684.543	2598755.393	P 18	530705.998	2599030.632
P 19	530668.372	2598821.723	P 19	530655.009	2599004.559
P 20	530562.557	2598798.203	P 20	530627.234	2598993.299
P 21	530558.596	2598818.546	P 21	530553.264	2598922.777
P 22	530559.902	2598840.269	P 22	530590.272	2598902.946
			P 23	530585.505	2598921.340
			P 24	530606.351	2598932.347
			P 25	530599.008	2598948.898
			P 26	530536.934	2598990.341
			P 27	530494.547	2598941.463
			P 28	530478.318	2598959.093
			P 29	530529.119	2599074.084
			P 30	530541.049	2599126.325

BOUNDARY COORDINATE LIST		
PLOT (SL.NO-7) AREA:25.838 ACRES (UNDER LR PLOT NO-1507 OF MOUZA:GOPINATHPUR, LR JL NO : 205)		
POINT	EASTING	NORTHING
P 1	529890.898	2599357.504
P 2	530024.761	2599214.573
P 3	530186.309	2599045.982
P 4	530165.177	2599023.671
P 5	530180.065	2599009.398
P 6	530147.244	2598966.320
P 7	529952.755	2598945.854
P 8	529758.266	2598925.388
P 9	529561.558	2598879.908
P 10	529546.344	2598913.991
P 11	529827.636	2598990.465
P 12	529898.778	2599075.133
P 13	529776.114	2599293.400

BOUNDARY COORDINATE LIST		
PLOT (SL.NO-6) AREA:36.591 ACRES (UNDER LR PLOT NO-1416,1507,1803 OF MOUZA:GOPINATHPUR, LR JL NO:205)		
POINT	EASTING	NORTHING
P 1	529921.906	2599358.593
P 2	530616.283	2599234.791
P 3	530560.395	2599234.860
P 4	530527.880	2599094.358
P 5	530501.597	2599102.329
P 6	530498.071	2599092.244
P 7	530526.056	2599084.424
P 8	530474.329	2598968.971
P 9	530426.578	2599048.554
P 10	530376.556	2599064.254
P 11	530436.514	2599125.347
P 12	530399.494	2599161.081
P 13	530368.771	2599123.134
P 14	530396.699	2599099.096
P 15	530361.285	2599071.279
P 16	530235.780	2599185.440
P 17	530094.787	2599319.356
P 18	529983.094	2599320.774
P 19	529903.268	2599376.374
P 20	530038.394	2599445.556
P 21	530147.855	2599479.944
P 22	530219.243	2599484.752
P 23	530253.094	2599472.061
P 24	530256.446	2599451.760

BOUNDARY COORDINATE LIST		
PLOT (SL.NO-5) AREA:23.383 ACRES (UNDER LR PLOT NO-1414,1501 OF MOUZA: GOPINATHPUR, LR JL NO: 205)		
POINT	EASTING	NORTHING
P 1	529694.752	2599886.048
P 2	529893.123	2599780.151
P 3	530066.356	2599687.673
P 4	530241.190	2599594.340
P 5	530250.395	2599505.191
P 6	530122.081	2599497.769
P 7	530010.302	2599458.651
P 8	529877.269	2599395.083
P 9	529852.863	2599380.555
P 10	529843.488	2599391.686
P 11	529830.731	2599383.167
P 12	529839.316	2599372.079
P 13	529600.259	2599384.080
P 13A	529597.198	2599449.631
P 14	529711.087	2599435.110
P 15	529805.980	2599450.283
P 16	529867.527	2599425.814
P 17	529921.094	2599449.746
P 18	529944.309	2599512.189
P 19	529917.824	2599608.618
P 20	529884.118	2599731.339
P 21	529864.471	2599770.237
P 22	529685.730	2599828.725

DPL LAND SCHEDULE OF PLOT NO 05, 06, 07, 09, 10 IN MOUZA GOPINATHPUR, LR JL NO. 205, P.S. COKE OWEN, DIST. PASCHIM BARDHAMAN						
DPL PLOT NO.	MOUZA	LR J.L. NO.	DAG. NO.	TYPE	AREA(ACRE)	TOTAL AREA(ACRE)
5	GOPINATHPUR	205	1414	PART	22.325	23.383
			1501	PART	1.058	
6	GOPINATHPUR	205	1416	PART	2.079	36.591
			1507	PART	13.913	
			1803	PART	20.599	
7	GOPINATHPUR	205	1507	PART	25.838	25.838
9	GOPINATHPUR	205	1803	PART	22.757	22.757
			1710	PART	11.611	
10	GOPINATHPUR	205	1814	PART	12.419	24.030

LIST OF REFERENCE MASTER PILLAR			
POINT NO.	EASTING (M)	NORTHING (M)	WGS84 LONGITUDE
007	530640.800	2598913.366	87°17'56.80"E
038	530636.603	2598910.433	87°17'56.80"E

NOTE :
1. ALL DIMENSIONS ARE IN METRES, EXCEPT IF STATED OTHERWISE.
2. SURVEYED AREA : PLOT (SL.NO-5, 6, 7, 9, 10) AREA:132.599 ACRES

West Bengal Industrial Development Corporation

DETAILS DRAWING FOR MASTER PLAN OF VACANT PLOT NO-5, 6, 7, 9, 10 AREA
INSIDE DPL AREA AT DURGAPUR, WEST BENGAL
DISTRICT - PASCHIM BARDHAMAN

SCALE : 1:2000

DWN. BY : Ananta Sen

Rev.

DRG NO. : WBIDC/DPL01

CHKD. BY : Nimai Ch. Kundu

0

SURVEYED BY : N.K.KUNDU

SURVEYED ON: JUN. 2024

CONTRACTOR DRG. NO. :- SSS/DGP/1/0645/24-25

SURVEY BY : S solution, Durgapur

OFFICE : 0341-2444885, MOBILE : 9434444444

Website :- www.ssolutiongroup.com

Drawn :- sssolutiongroup@gmail.com