


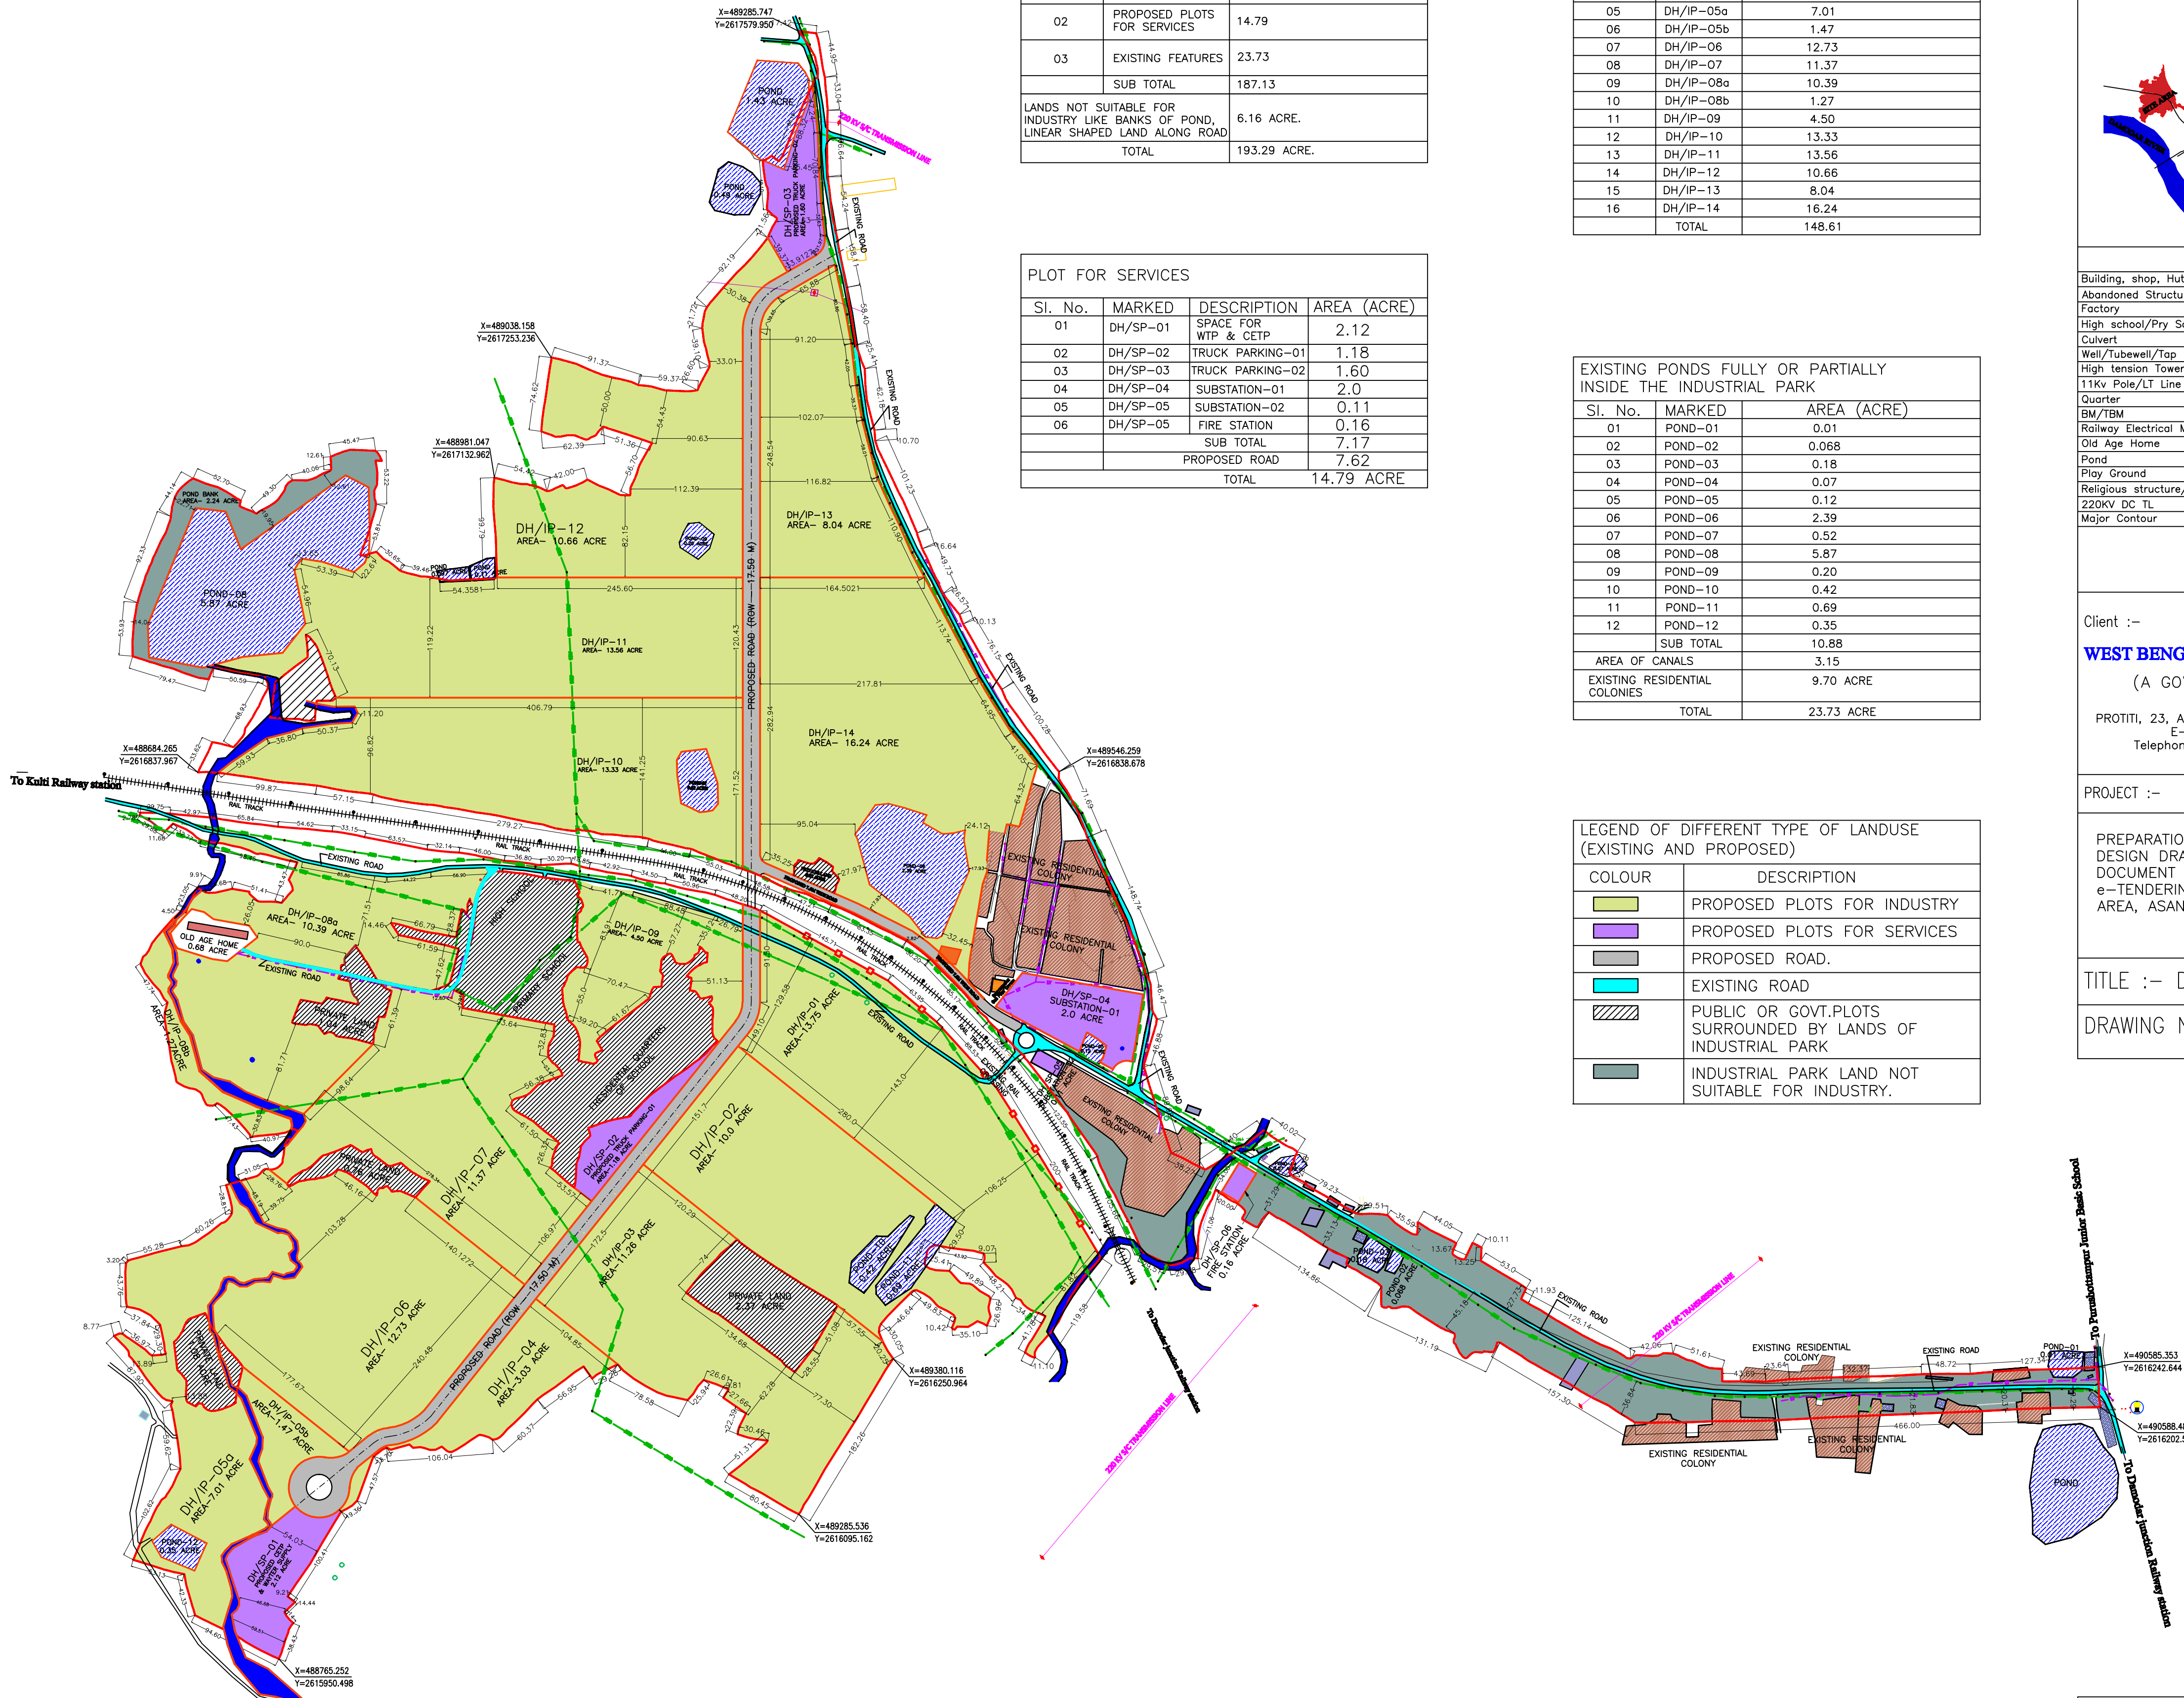


ABSTRACT OF AREA		
Sl. No.	DESCRIPTION	AREA (ACRE)
01	PROPOSED PLOTS FOR INDUSTRY	148.61
02	PROPOSED PLOTS FOR SERVICES	14.79
03	EXISTING FEATURES	23.73
SUB TOTAL		187.13
LANDS NOT SUITABLE FOR INDUSTRY LIKE BANKS OF POND, LINEAR SHAPED LAND ALONG ROAD		6.16 ACRE.
TOTAL		193.29 ACRE.

PLOT FOR SERVICES			
Sl. No.	MARKED	DESCRIPTION	AREA (ACRE)
01	DH/SP-01	SPACE FOR WTP & CETP	2.12
02	DH/SP-02	TRUCK PARKING-01	1.18
03	DH/SP-03	TRUCK PARKING-02	1.60
04	DH/SP-04	SUBSTATION-01	2.0
05	DH/SP-05	SUBSTATION-02	0.11
06	DH/SP-05	FIRE STATION	0.16
SUB TOTAL			7.17
PROPOSED ROAD			7.62
TOTAL			14.79 ACRE

PLOT FOR INDUSTRY		
Sl. No.	MARKED	AREA (ACRE)
01	DH/IP-01	13.75
02	DH/IP-02	10.0
03	DH/IP-03	11.26
04	DH/IP-04	3.03
05	DH/IP-05a	7.01
06	DH/IP-05b	1.47
07	DH/IP-06	12.73
08	DH/IP-07	11.37
09	DH/IP-08a	10.39
10	DH/IP-08b	1.27
11	DH/IP-09	4.50
12	DH/IP-10	13.33
13	DH/IP-11	13.56
14	DH/IP-12	10.66
15	DH/IP-13	8.04
16	DH/IP-14	16.24
TOTAL		148.61

EXISTING PONDS FULLY OR PARTIALLY INSIDE THE INDUSTRIAL PARK		
Sl. No.	MARKED	AREA (ACRE)
01	POND-01	0.01
02	POND-02	0.068
03	POND-03	0.18
04	POND-04	0.07
05	POND-05	0.12
06	POND-06	2.39
07	POND-07	0.52
08	POND-08	5.87
09	POND-09	0.20
10	POND-10	0.42
11	POND-11	0.69
12	POND-12	0.35
SUB TOTAL		10.88
AREA OF CANALS		3.15
EXISTING RESIDENTIAL COLONIES		9.70 ACRE
TOTAL		23.73 ACRE

LEGEND OF DIFFERENT TYPE OF LANDUSE (EXISTING AND PROPOSED)	
COLOUR	DESCRIPTION
	PROPOSED PLOTS FOR INDUSTRY
	PROPOSED PLOTS FOR SERVICES
	PROPOSED ROAD.
	EXISTING ROAD
	PUBLIC OR GOVT.PLOTS SURROUNDED BY LANDS OF INDUSTRIAL PARK
	INDUSTRIAL PARK LAND NOT SUITABLE FOR INDUSTRY.

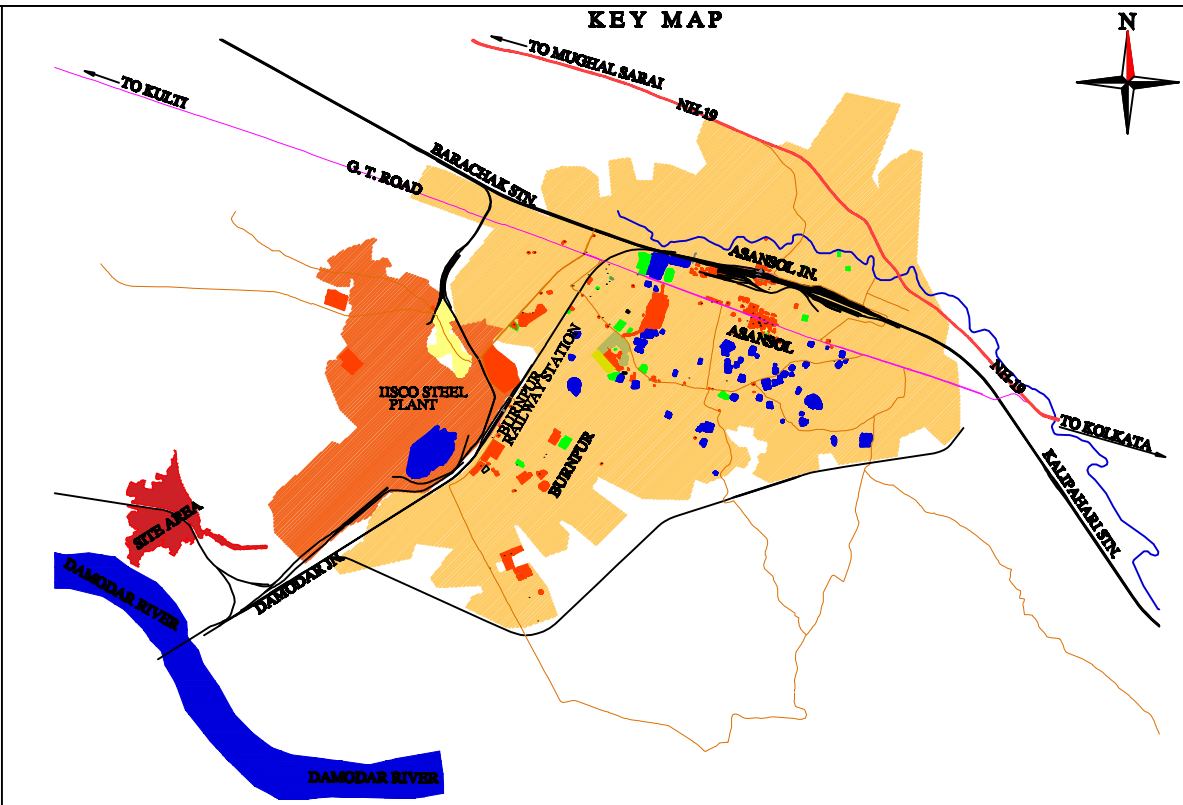

LEGEND:		
Building, shop, Hut etc.		Matted road/Bit Road
Abandoned Structure.		Cart track/ Mud Road
Factory		Concrete Road
High school/Pry School		LT Line
Culvert		Railway
Well/Tubewell/Top		Colony Area
High tension Tower		Boundary Wall
11kv Pole/LT Line Pole		Fencing Wire
Quarter		GAS Line.
BM/TBM		Water Pipe Line
Railway Electrical Mast		Plot
Old Age Home		River
Pond		Nalah
Play Ground		Drain
Religious structure/Place		OFC
220kv DC TL		11 KV Line.
Major Contour		Minor Contour.

Client :-
WEST BENGAL INDUSTRIAL DEVELOPMENT CORPORATION LTD.
(A GOVERNMENT OF WEST BENGAL UNDERTAKING)
PROTITI, 23, Abanindranath Thakur Sarani (Camac Street), Kolkata -700017
E-mail :- wbdc@wbdc.com, Web : www.wbdc.com
Telephone :+91 33 2255 3700-705 Fax : + 91 33 2255 3737.

PROJECT :-
PREPARATION OF DETAILED MASTER PLAN, DETAILED STRUCTURAL DESIGN DRAWINGS, BILL OF QUANTITIES, VETTING, PREPARATION OF BID DOCUMENT FOR SELECTION OF CONTRACTOR AND PMC THROUGH e-TENDERING AND BID EVALUATION AT DHAKESWARI COTTON MILL AREA, ASANSOL, PASCHIM BARDHAMAN.

TITLE :- DETAILED MASTER PLAN WITH AREA STATEMENT

DRAWING NO ; WBDC/CS/DHAKESWARI/AR-01

C.S. Consultant

Registered Address :- S.Majumdar Road, Shanti Colony, Kaliyaganj, Uttar Dinajpur, WB-733129.
City Office :- GC-130, GC Block, Sector-III, Saltlake, Kolkata - 700106.
E-mail :- csc.hassan@gmail.com
Telephone :+91 7872504393, 9907915296.